

EXHIBIT B




NORTH


DATE:

DEC. 13, 2012

PROPOSED TRAIL EASEMENT SKETCH AND DESCRIPTION:

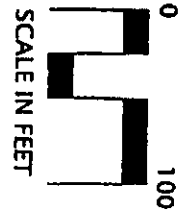

SCALE IN FEET

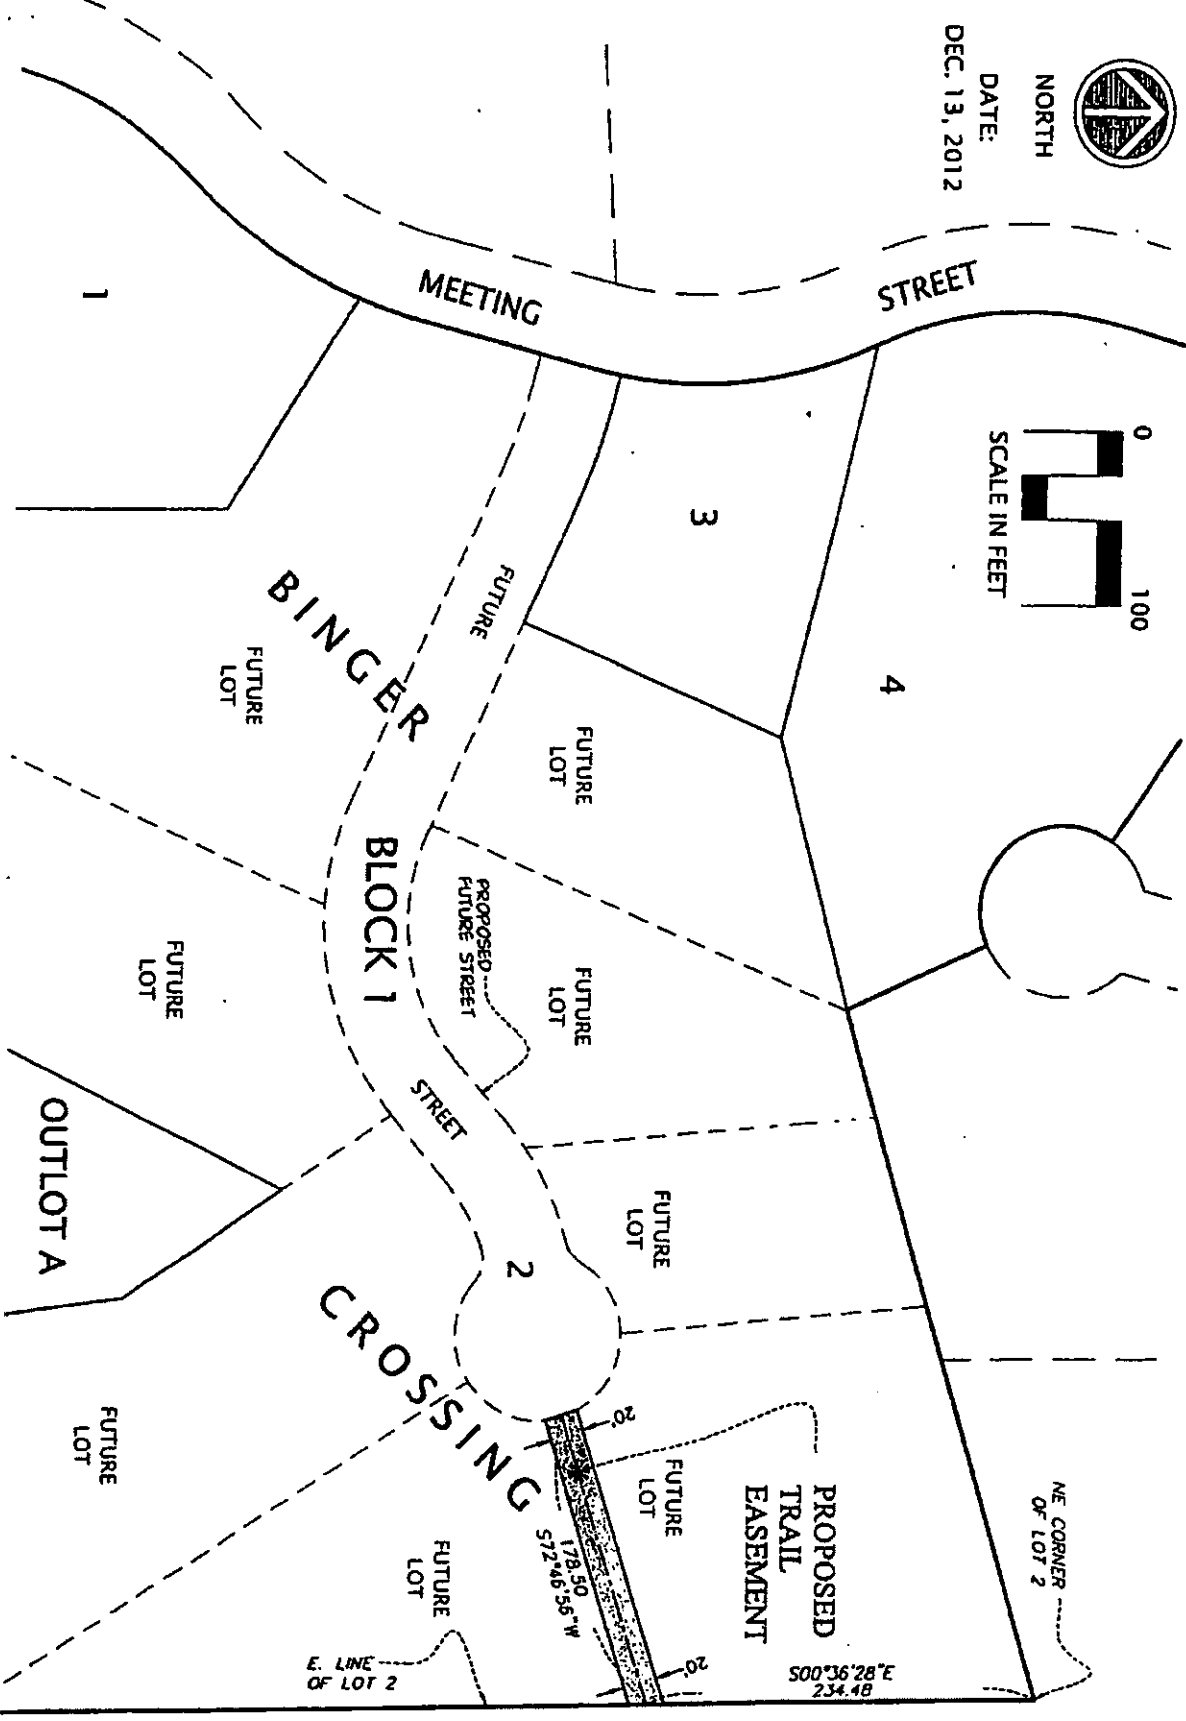

PROPOSED TRAIL EASEMENT

Minnetonka Trail