



k:\TWC\_Civil\City\_NEW\_BRIGHTON\CITY E2 & F\CADD\Plan Sheets\Exhibits\160539005\_Pedestrian Crossing Exhibit.dwg January 26, 2015 - 8:18am

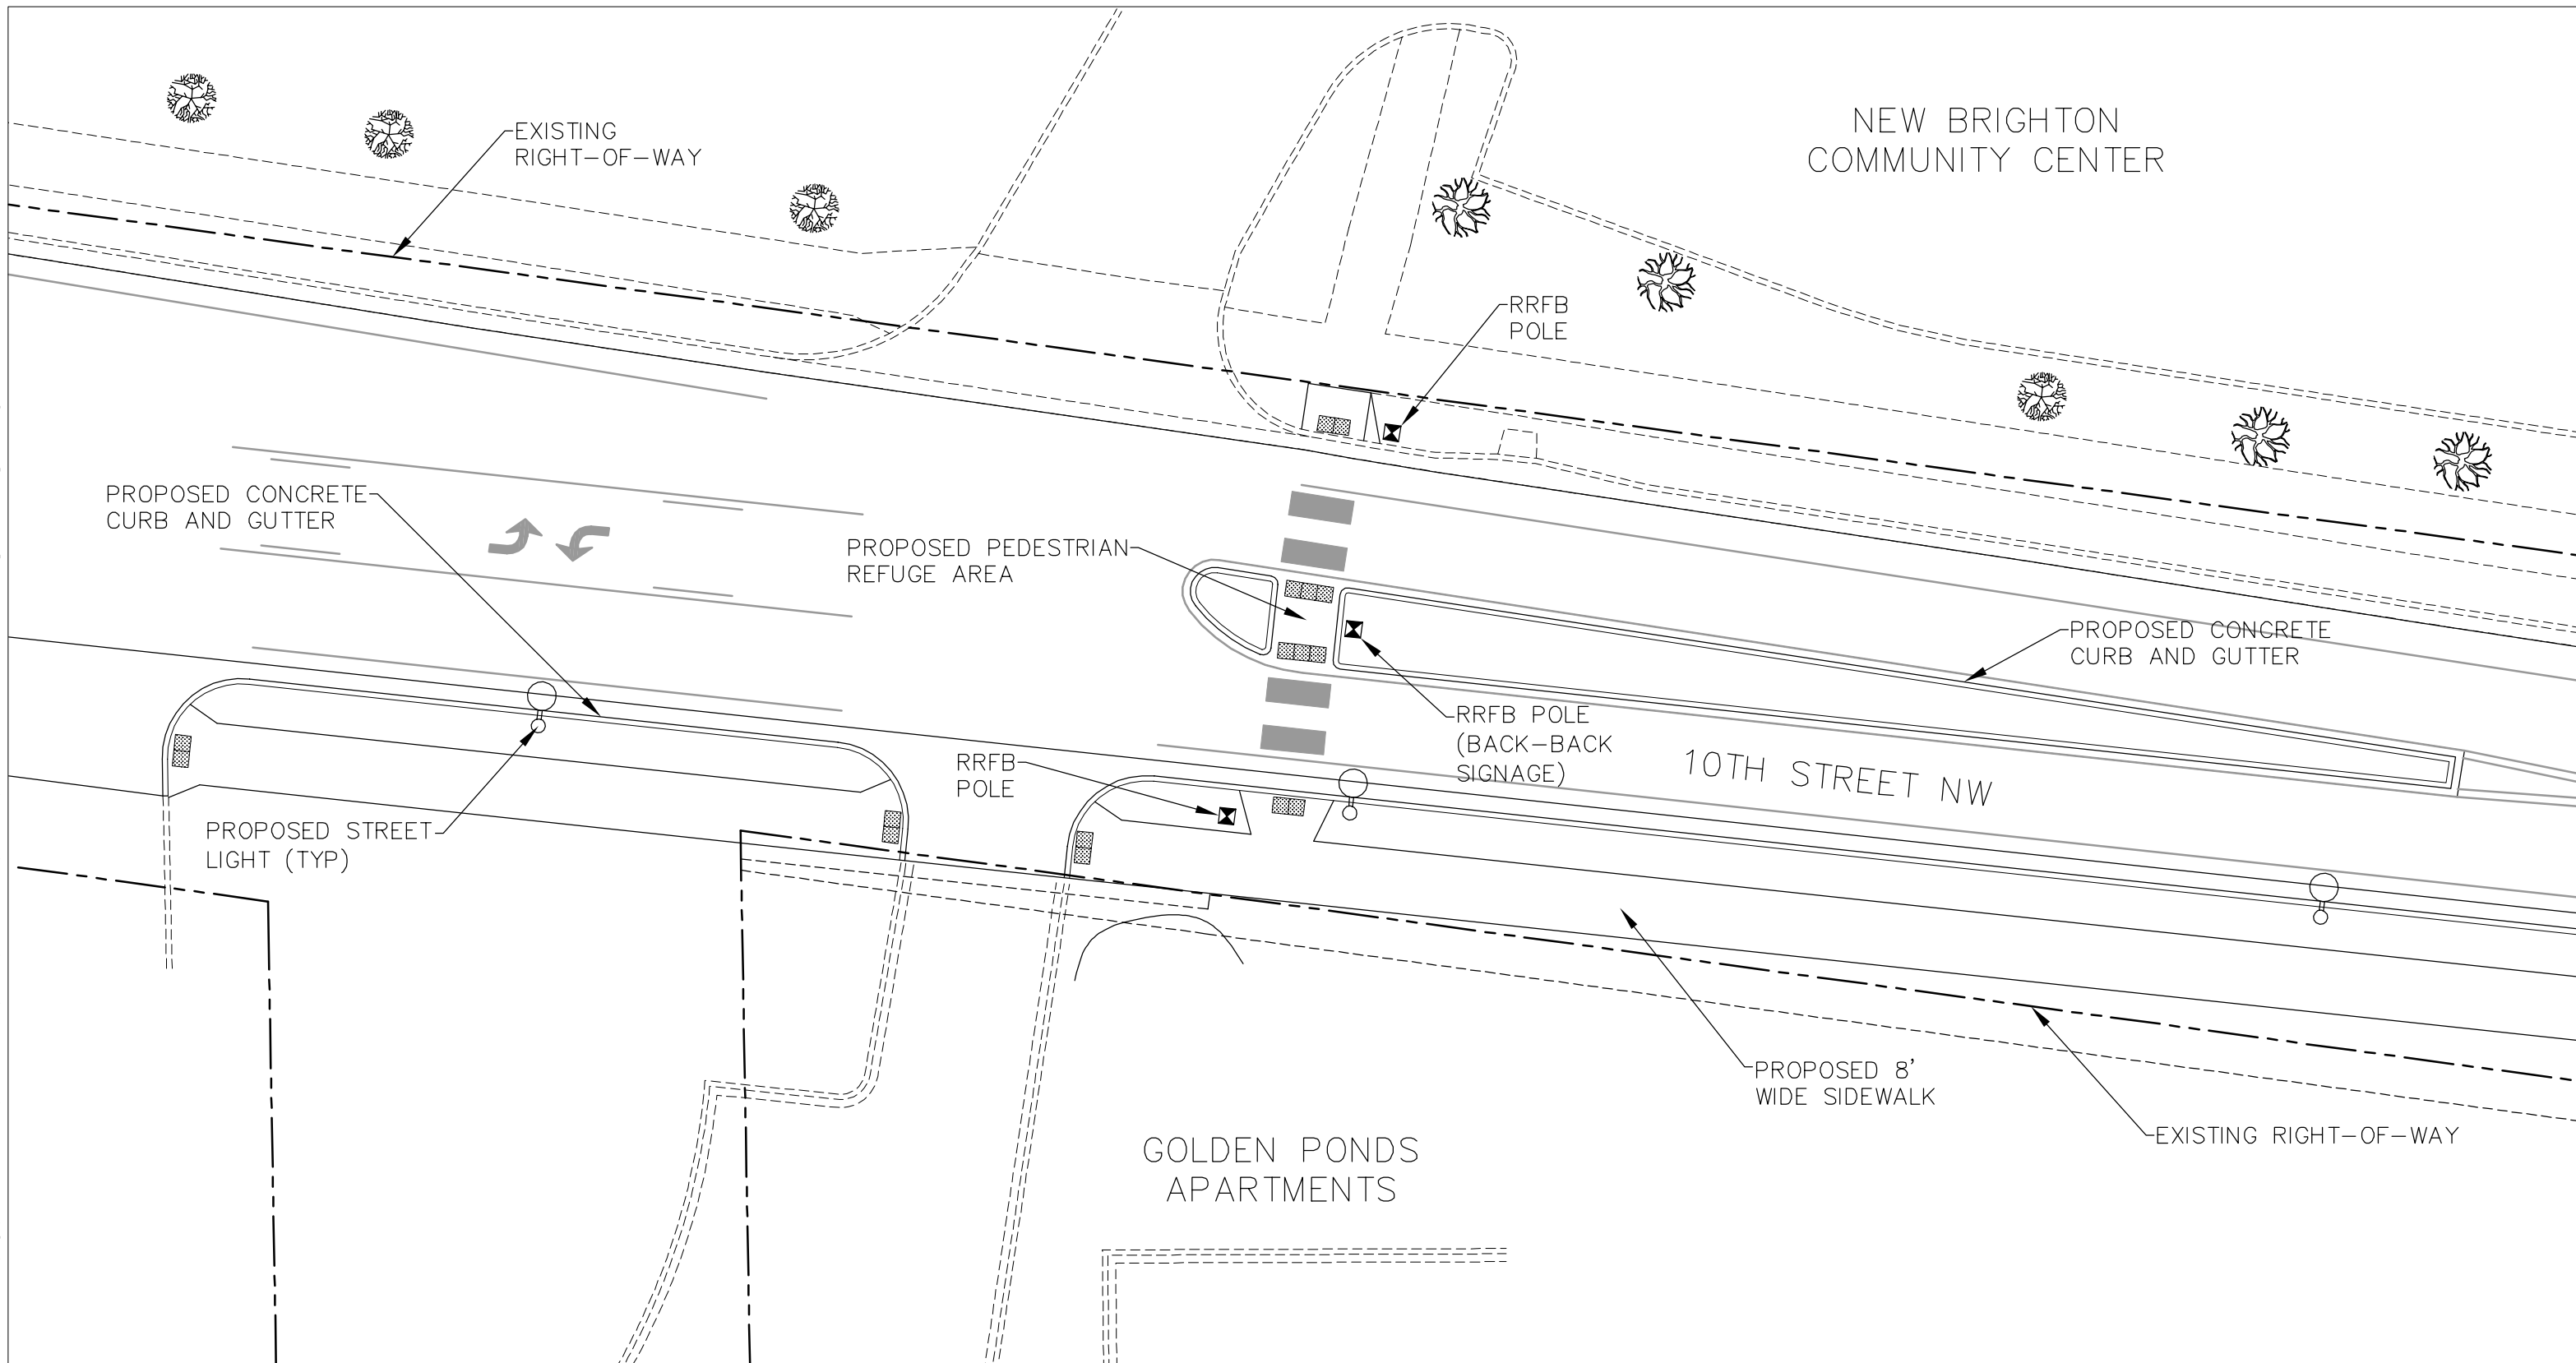

**Kimley»Horn**

2550 UNIVERSITY AVENUE WEST, SUITE 238N, ST. PAUL, MN 55114  
 PHONE: 651-645-4197  
 WWW.KIMLEY-HORN.COM

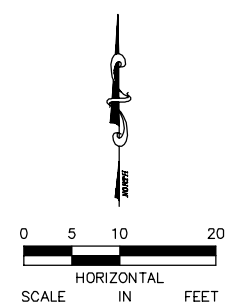

**COUNTY ROAD F/10TH STREET NW  
 STREET REHABILITATION  
 CITY PROJECT 14-9  
 PEDESTRIAN CROSSING CONCEPT**