


**Sidewalk and Street Tree Plan View - Option 1**

January 7, 2014

Robert St. Improvements  
City of West St. Paul





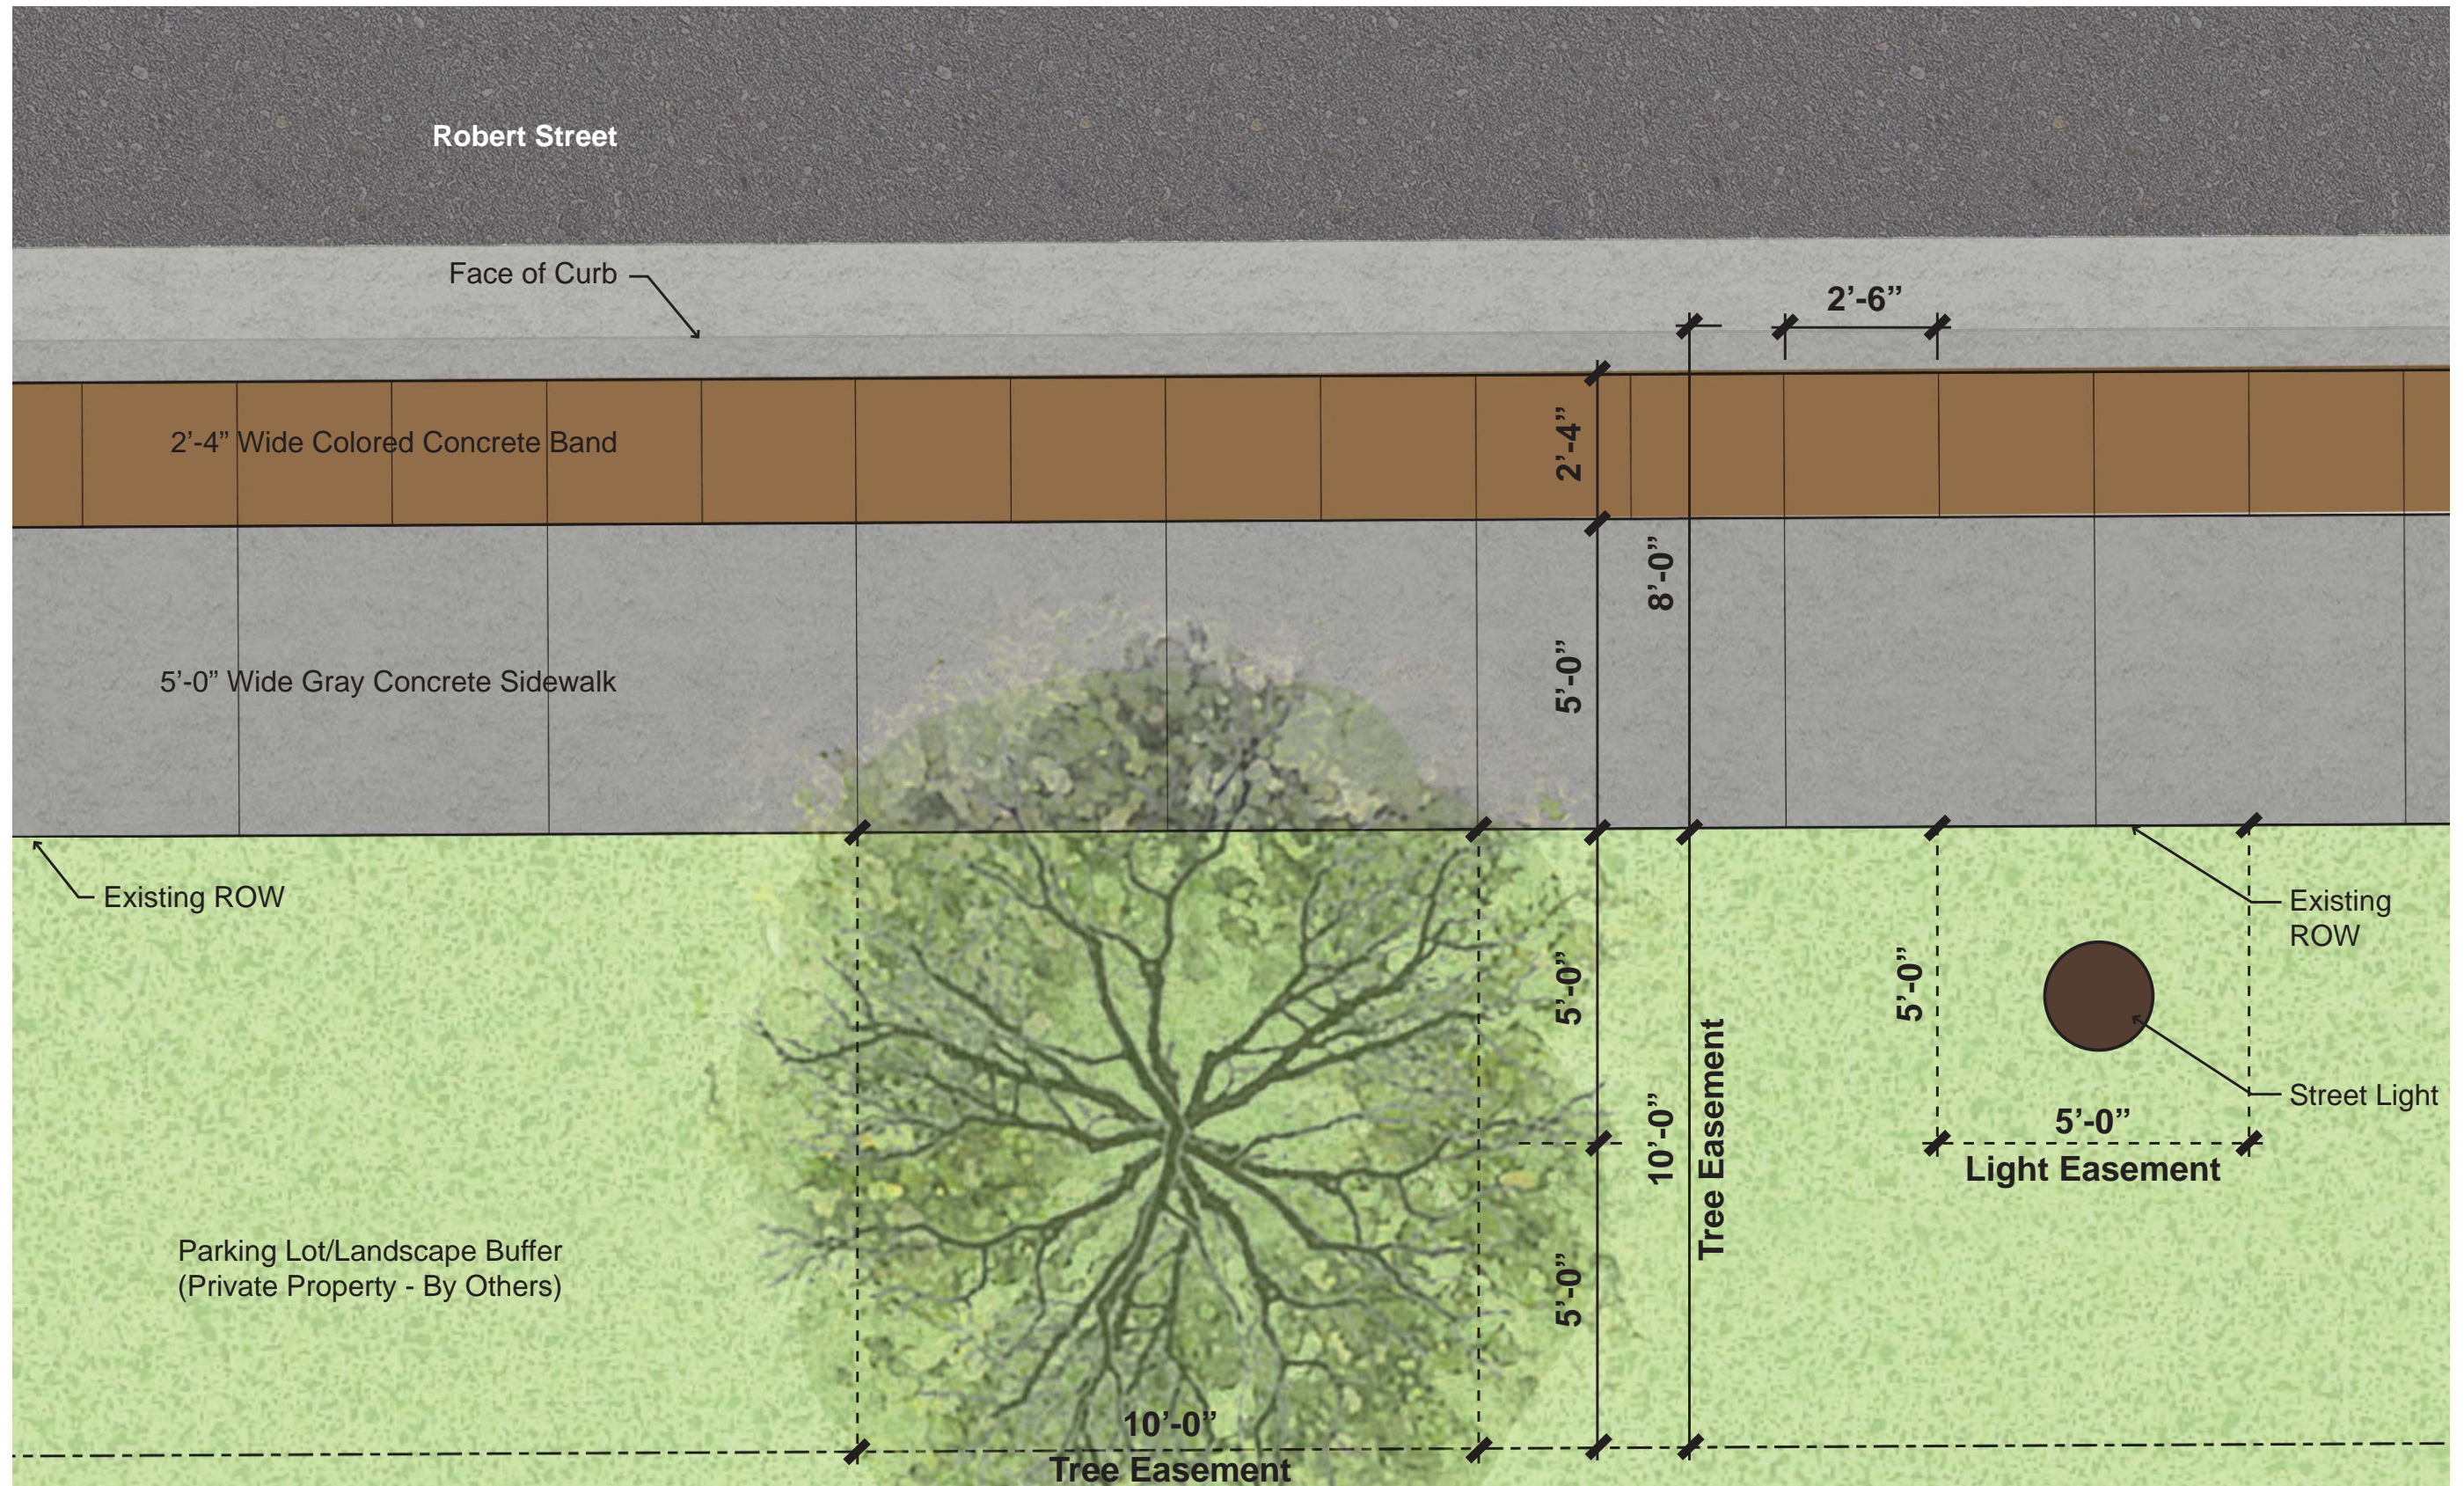


**Sidewalk and Street Tree Plan View - Option 2**

January 7, 2014


Robert St. Improvements  
City of West St. Paul





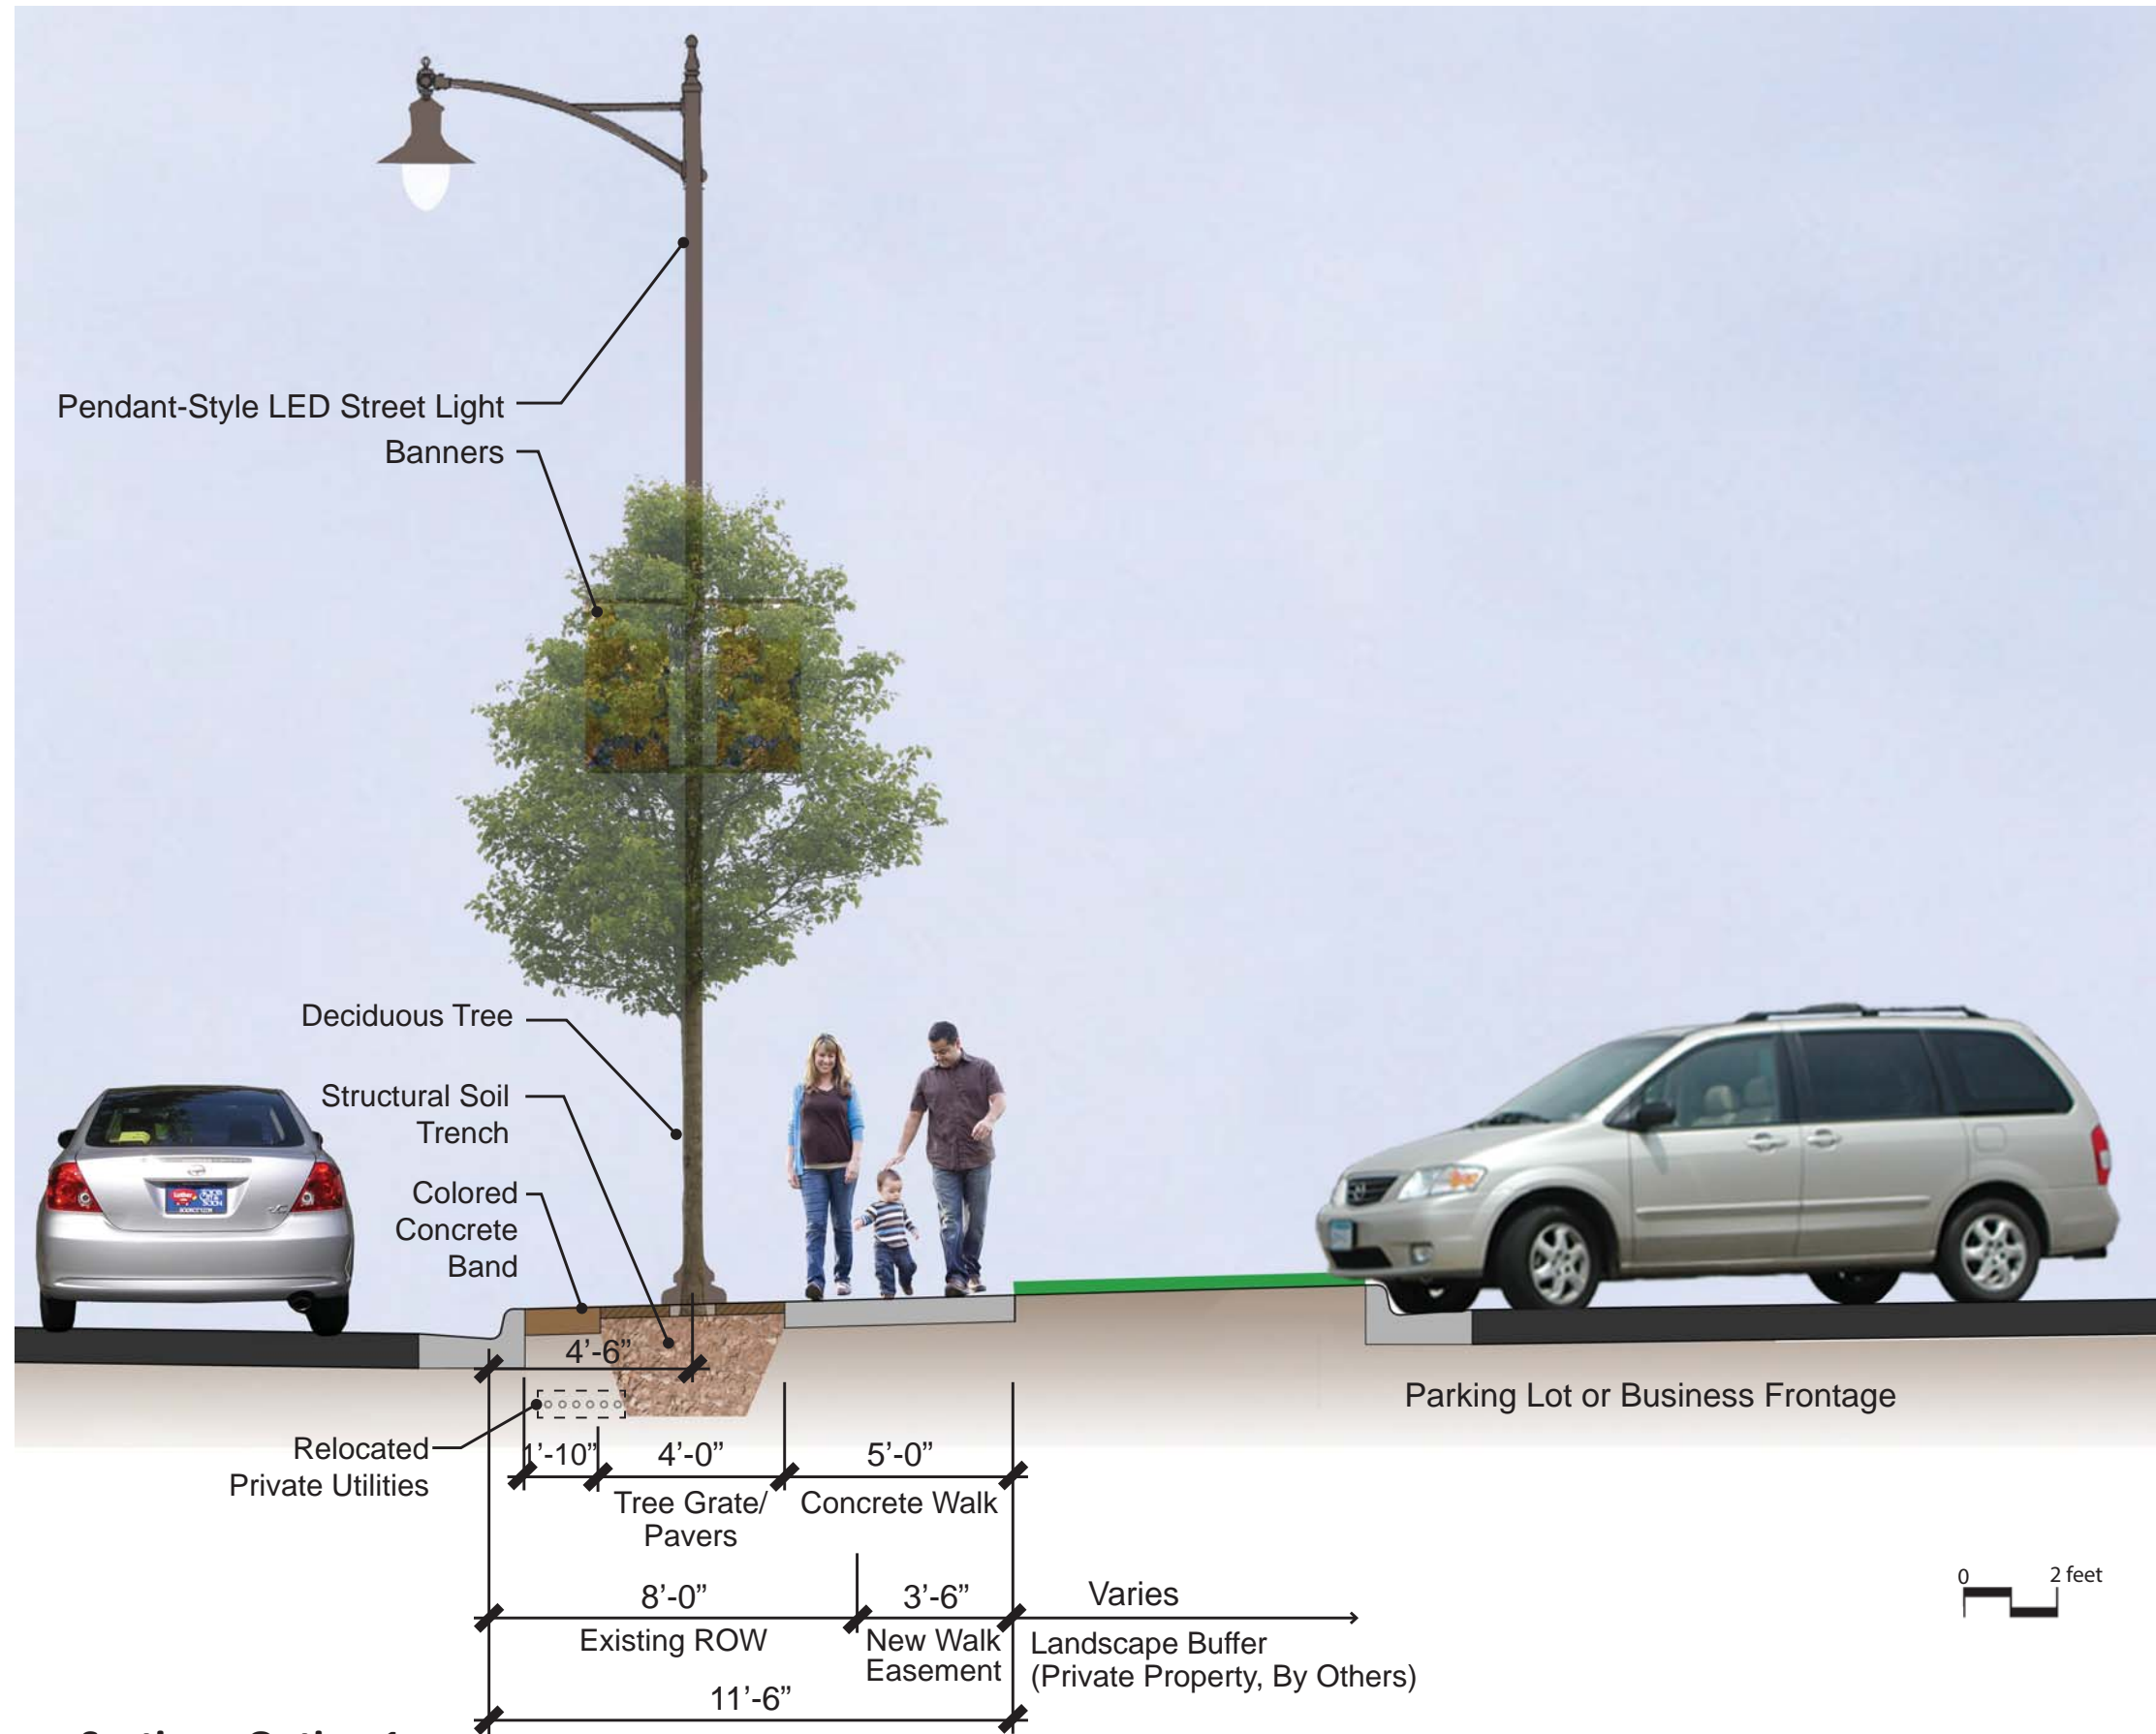

**Sidewalk Detailed Cross Section - Option 1**

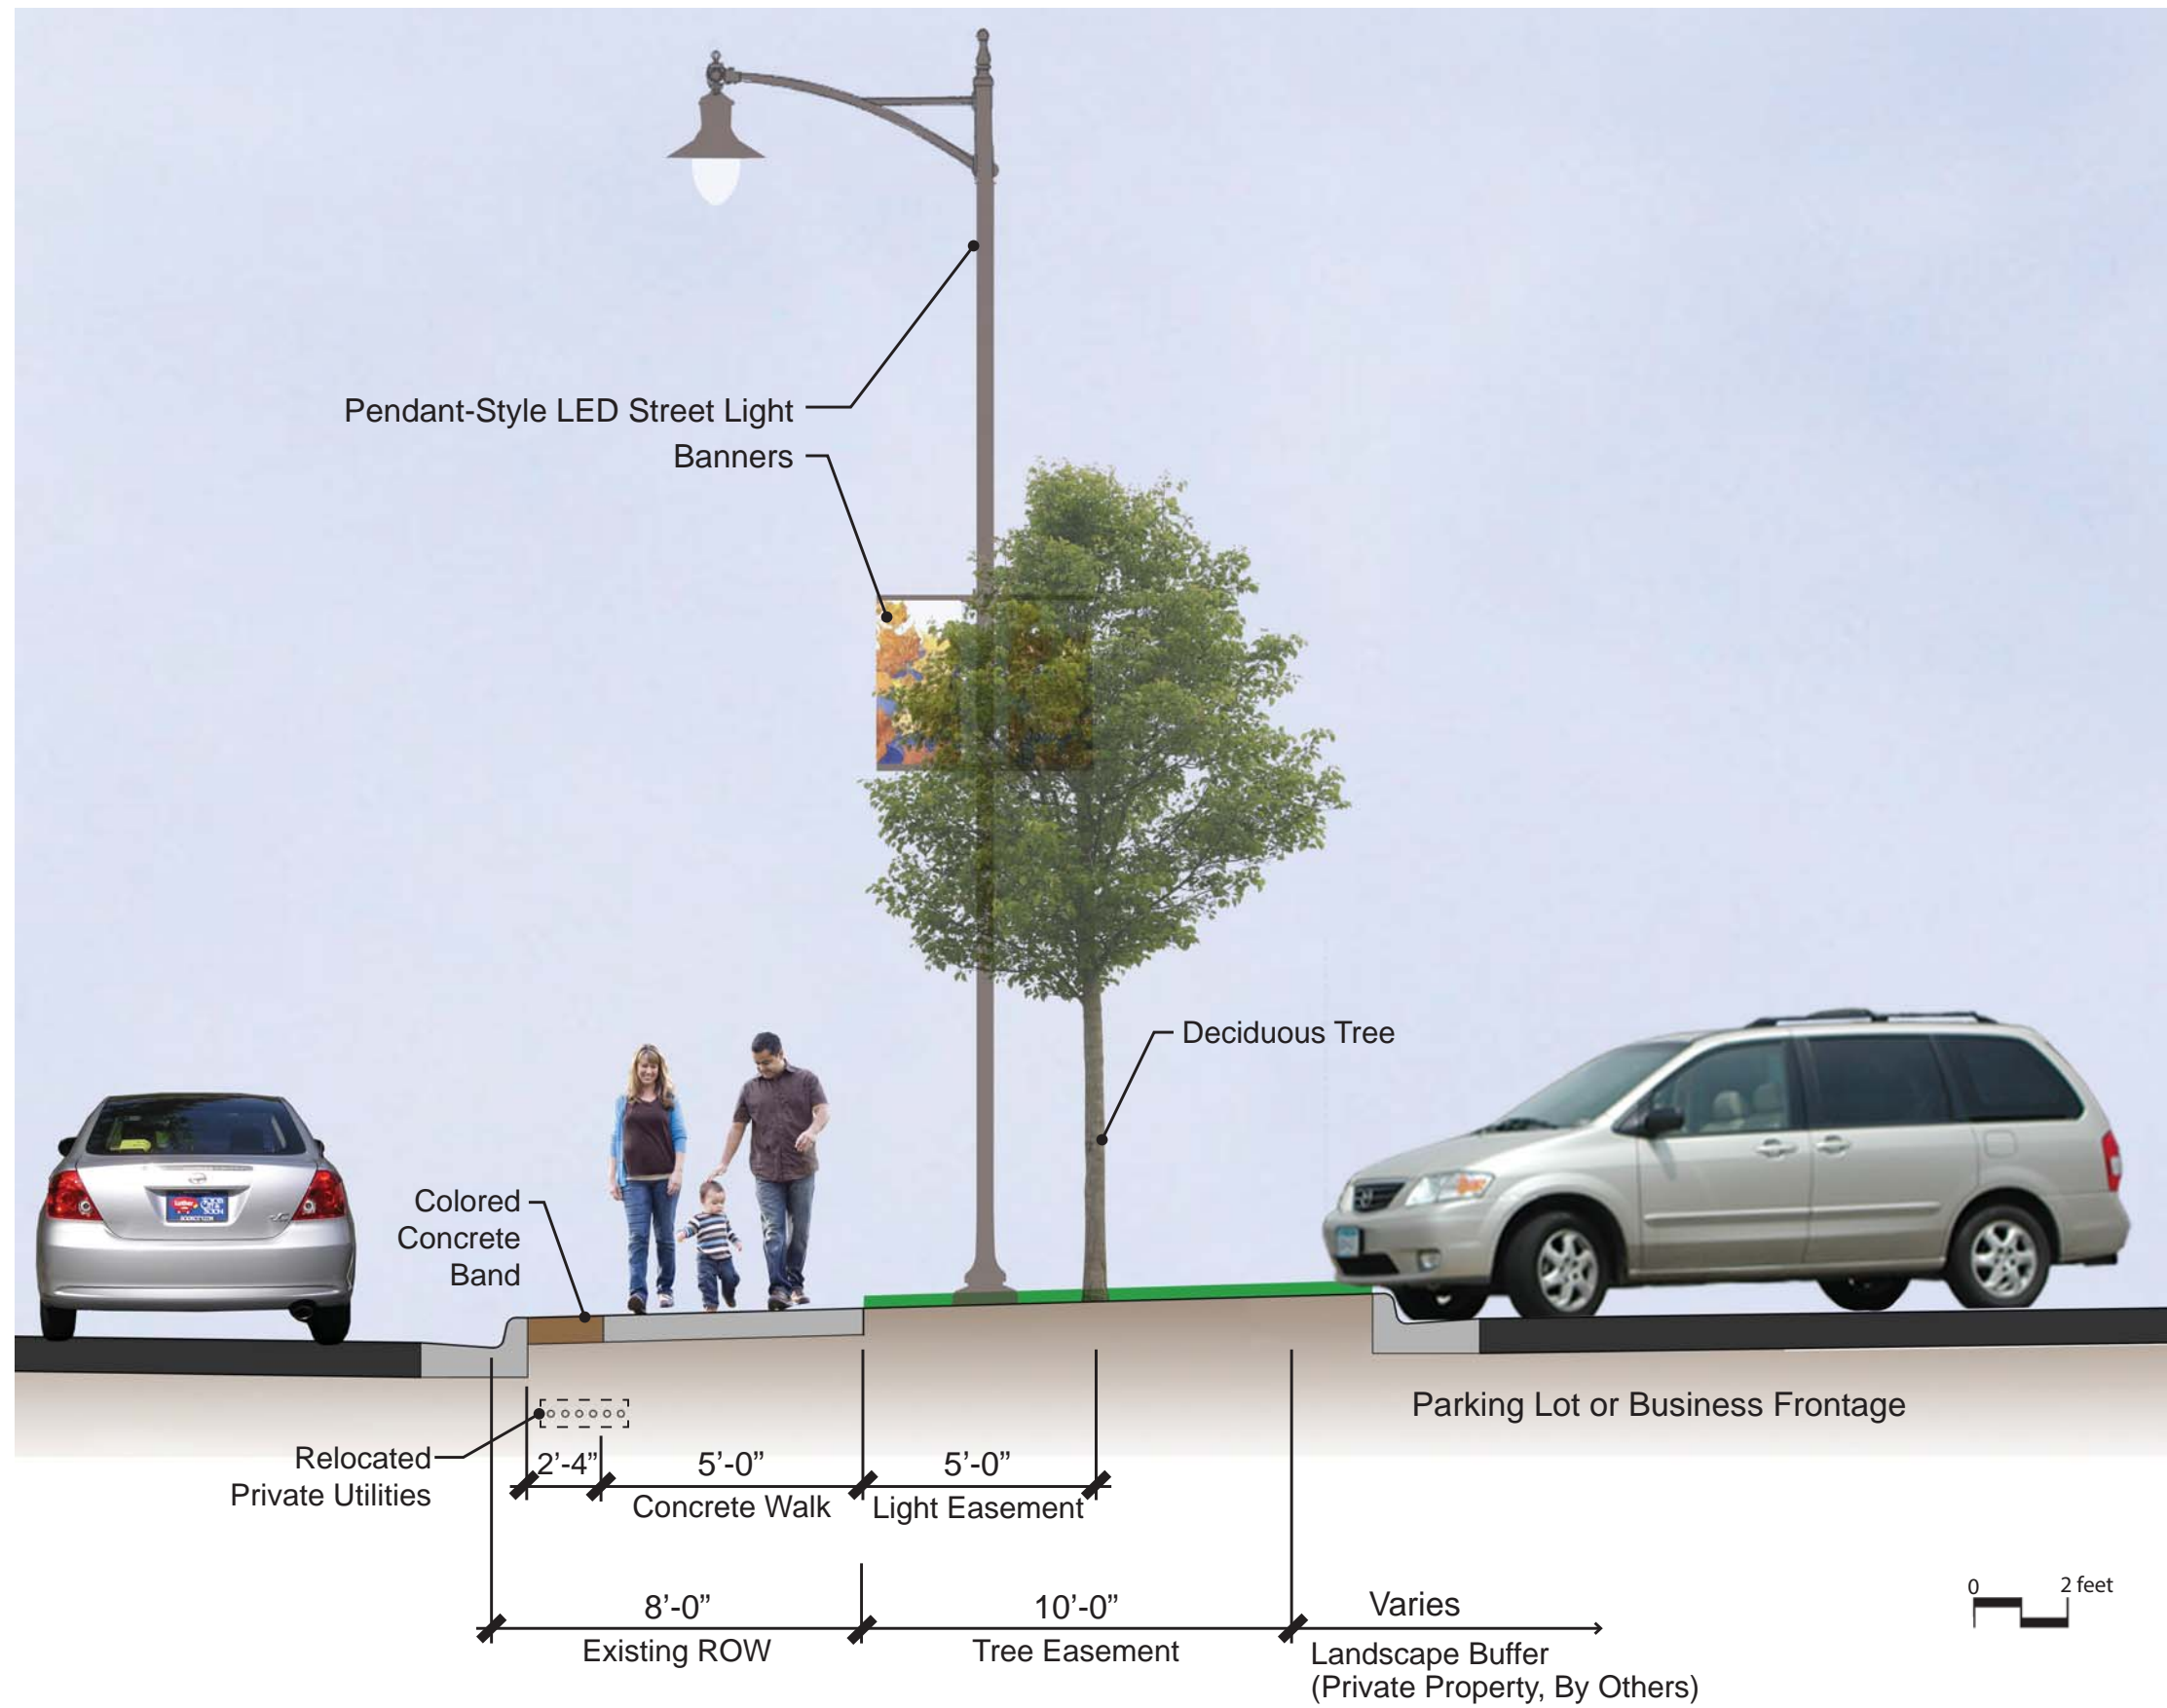

**Sidewalk Detailed Cross Section - Option 2**